
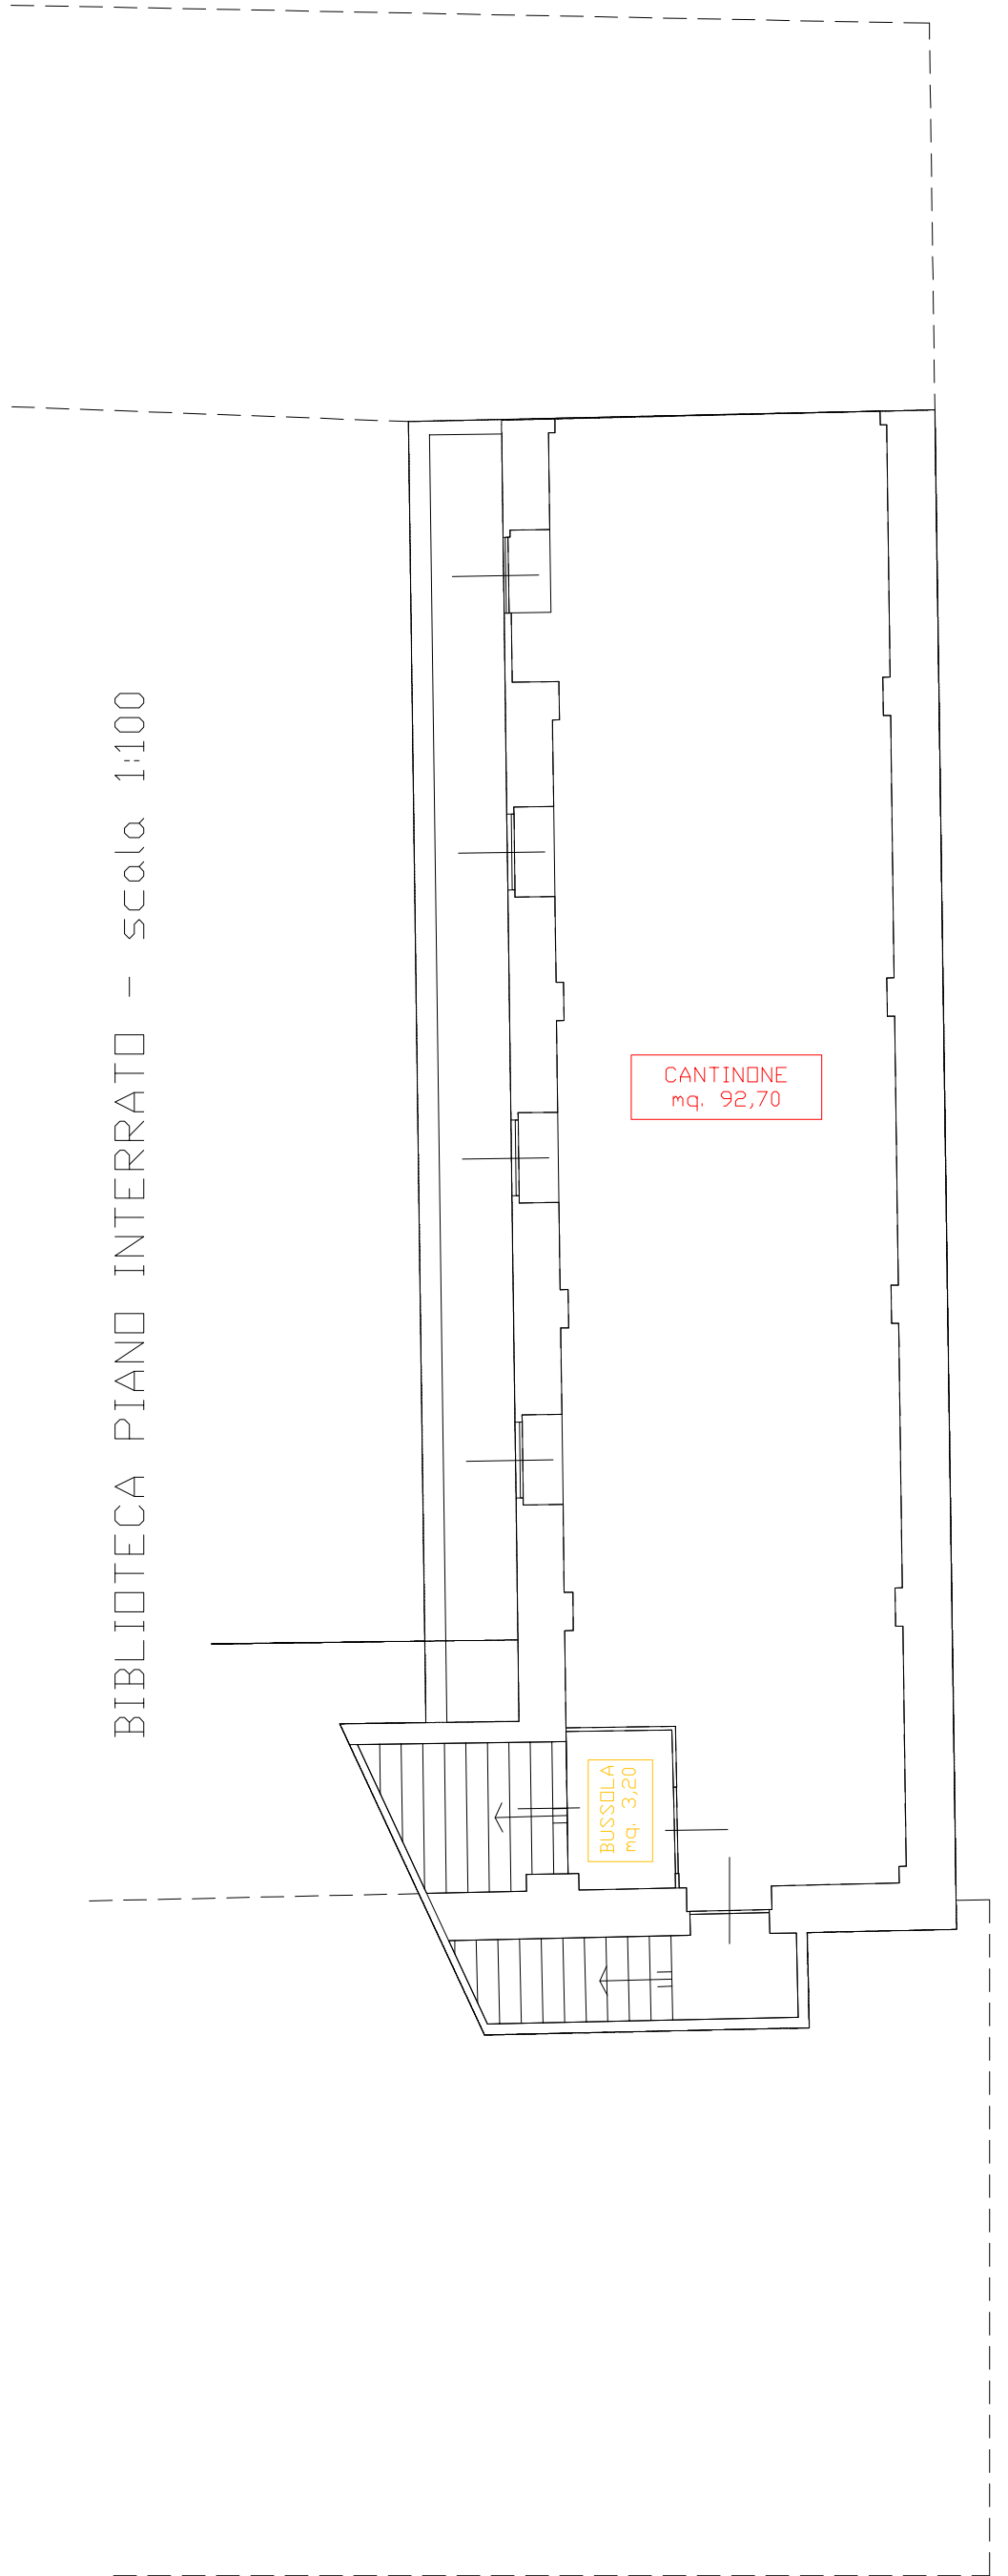


BIBLIOTECA PIANO TERRENO
SOPPALCHI - scala 1:100

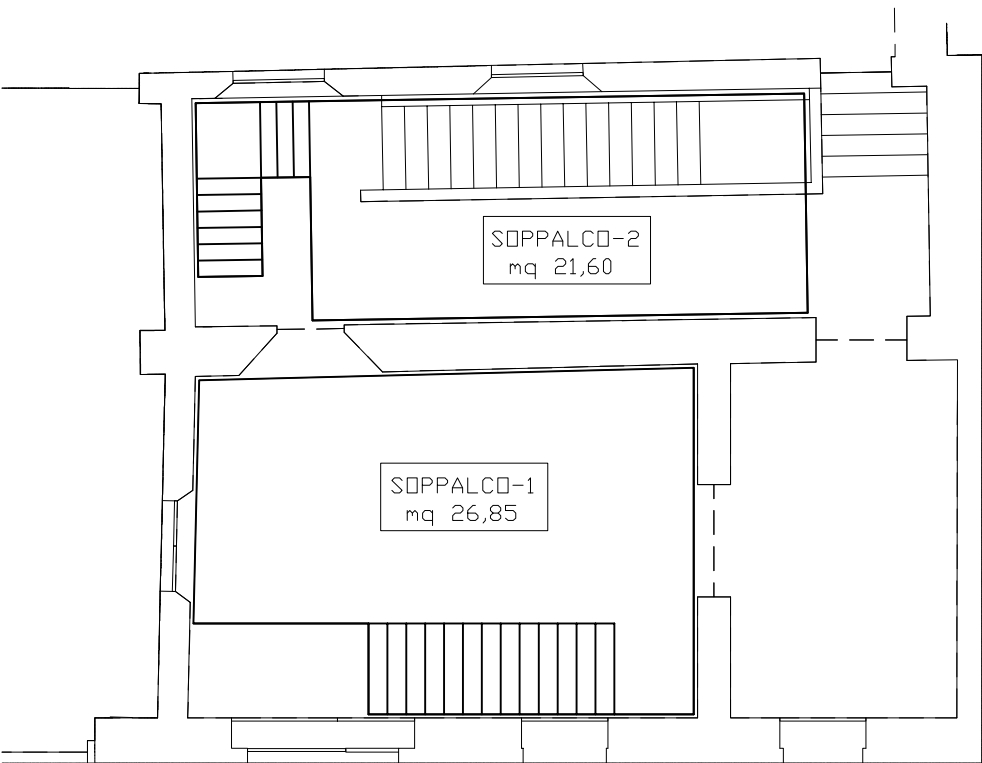

BIBLIOTECA PIANO INTERRATO - scala 1:100